



7-06

7-06

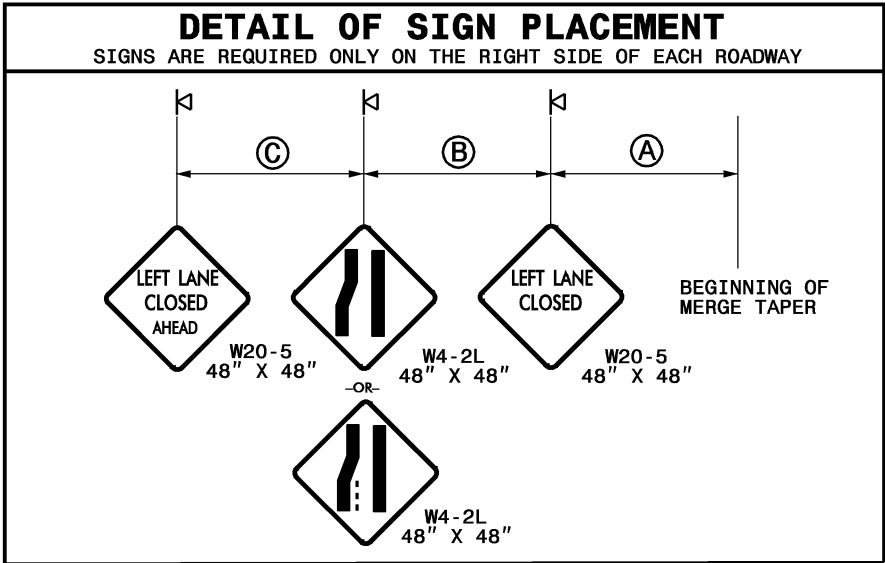

LEFT LANE CLOSURE

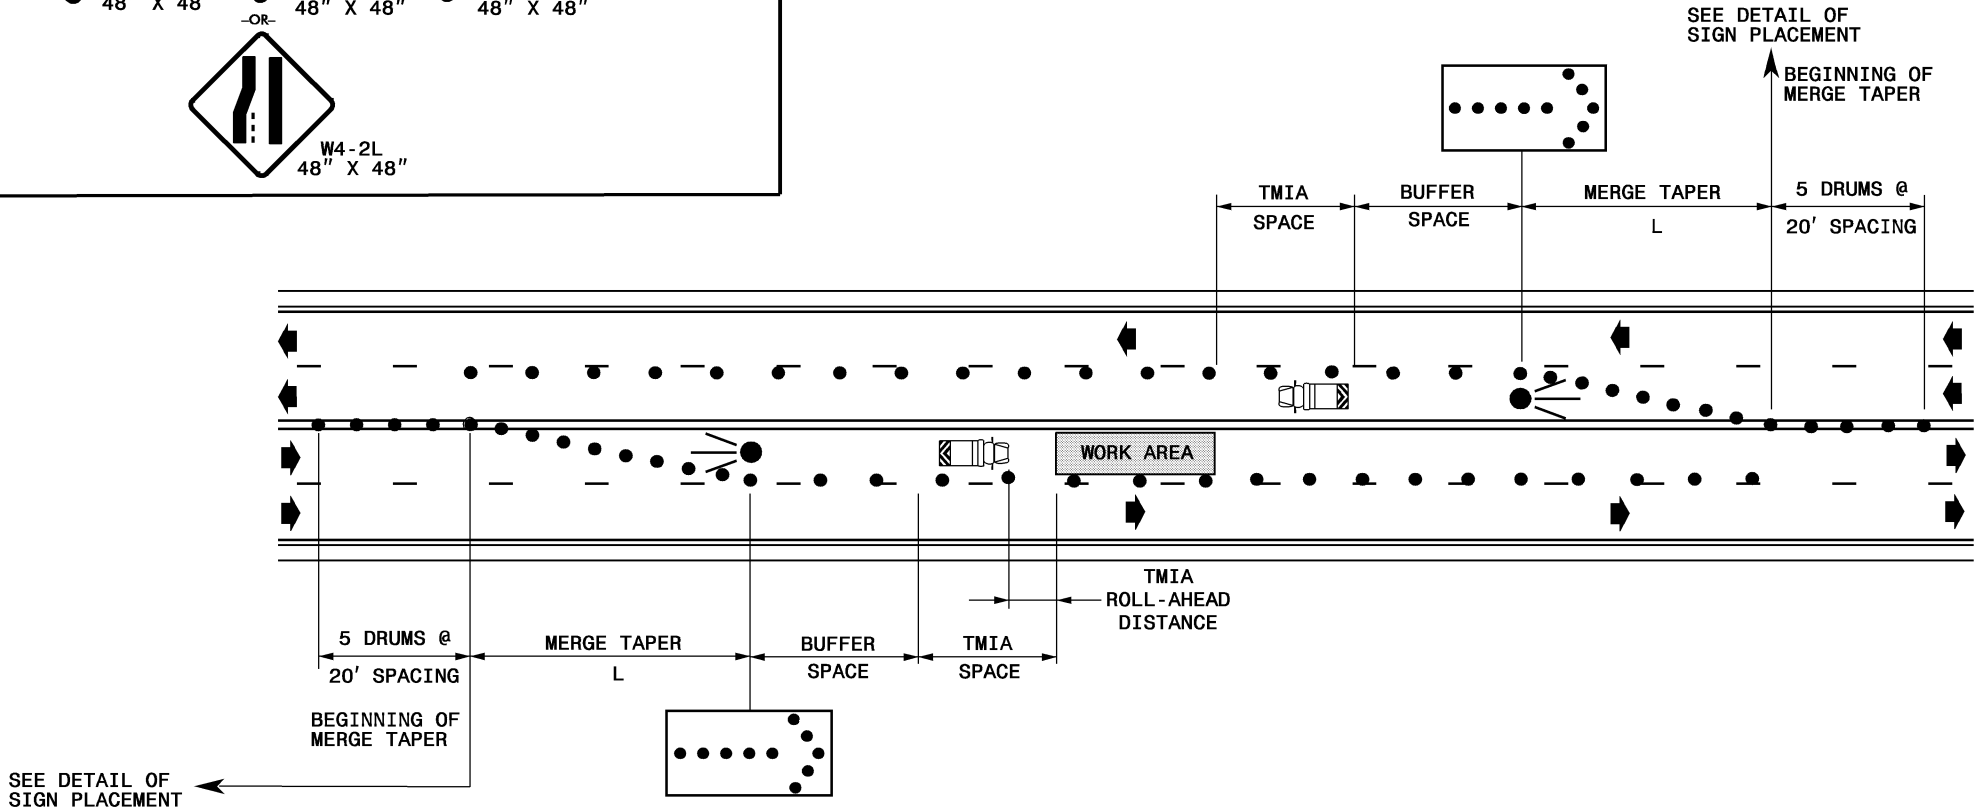

LEGEND

- FLASHING ARROW PANEL (TYPE C)
- TRUCK MOUNTED IMPACT ATTENUATOR(TMIA)
- DRUM
- PORTABLE SIGN
- ➔ DIRECTION OF TRAFFIC FLOW

GENERAL NOTES

- 1- RIGHT LANE CLOSURES ON UNDIVIDED ROADWAYS ARE THE SAME AS FOR DIVIDED ROADWAYS AS SHOWN ON STD. 1101.02 SHEET 3, WITH THE EXCEPTION THAT THE APPROACH WARNING SIGNS ARE NOT REQUIRED TO BE MOUNTED ON THE LEFT SIDE OF THE ROADWAY.
- 2- REFER TO NOTES ON STD. 1101.02 SHEET 3.